


**PRILOG I:**

**Shematski prikaz poslovnog prostora:**

**PRIZEMLJE:**

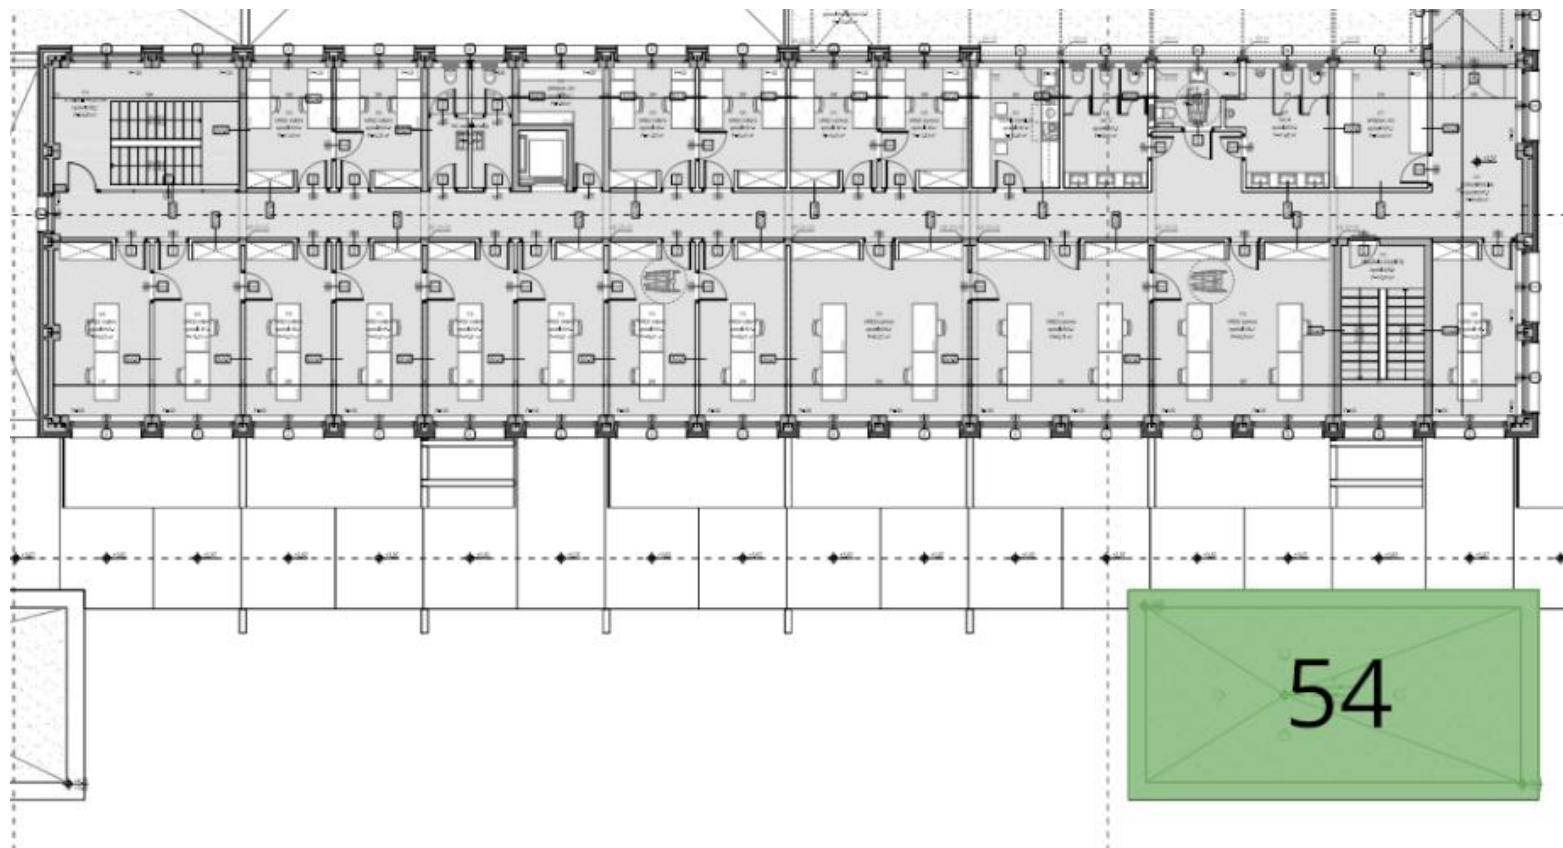

**54.**